



Proposed North West Elevation 1:100

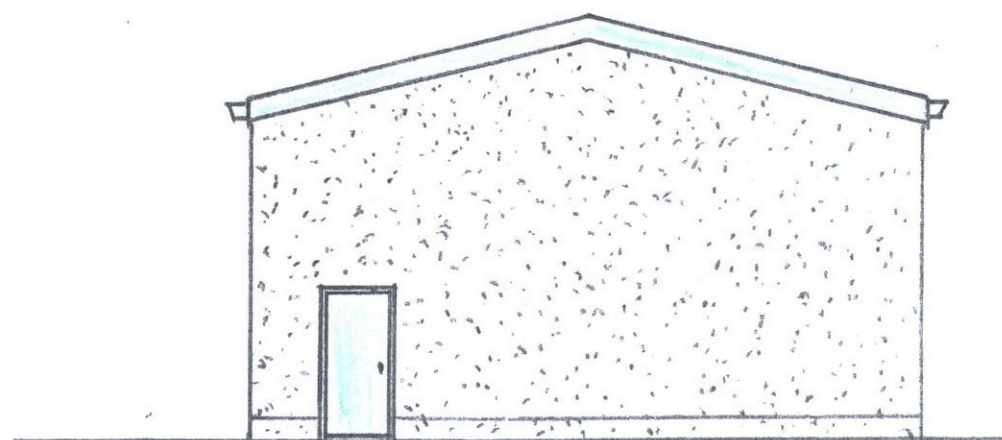

Proposed North East Elevation 1:100

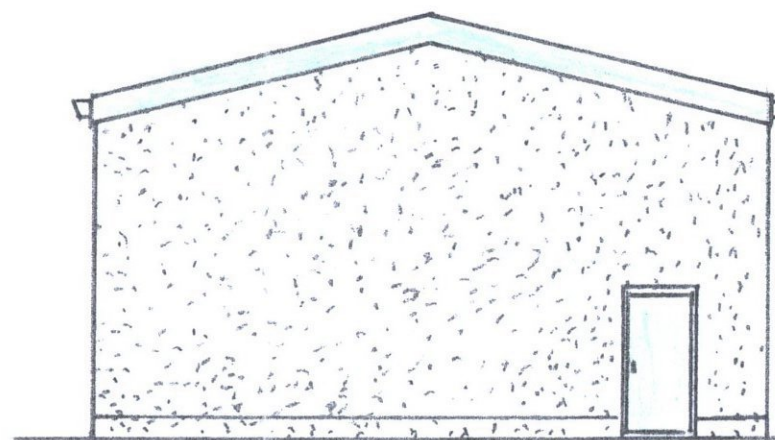

Proposed South West Elevation 1:100

**Norman A MacLeod**

Tel: 07884177328

e-mail: [namacleod@aol.com](mailto:namacleod@aol.com)

[www.namsurveying.co.uk](http://www.namsurveying.co.uk)

*Project:* Erection of 2No. buildings to form 4No. warehouse units at The Old Dairy, Meikleour Estate, Meikleour PH2 6EA

*Scale:* 1: 100

*Drawing No:* 4

*Drawing ref:* Proposed Elevations for Units 1, 2, 3 and 4 with the adjacent building


*Date:* April 2014

External Finishes

External walls – white wet dash render

Silver coloured roller shutters

Roof – green profile metal sheeting

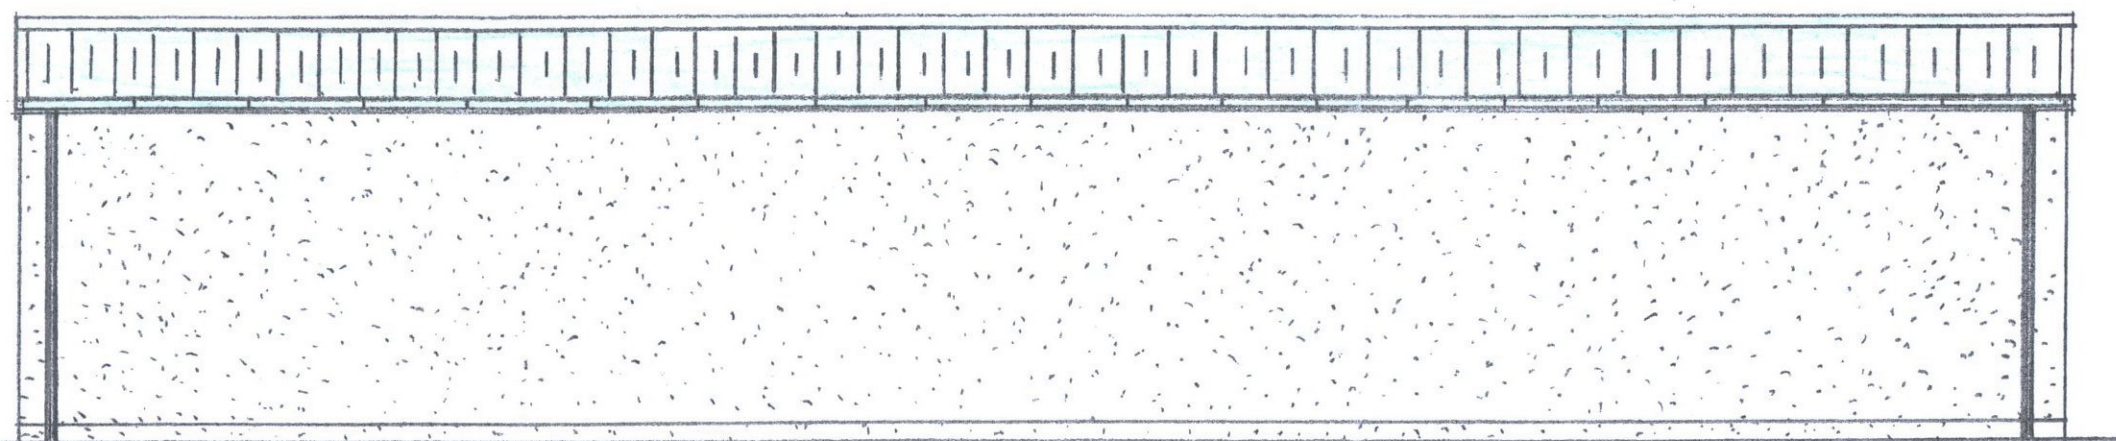

Proposed South East Elevation 1:100

0 1 2 3 4 5 METRES  
1:100 SCALE BAR

PERTH AND KINROSS COUNCIL

DRAWING REF: 14/00805/S