


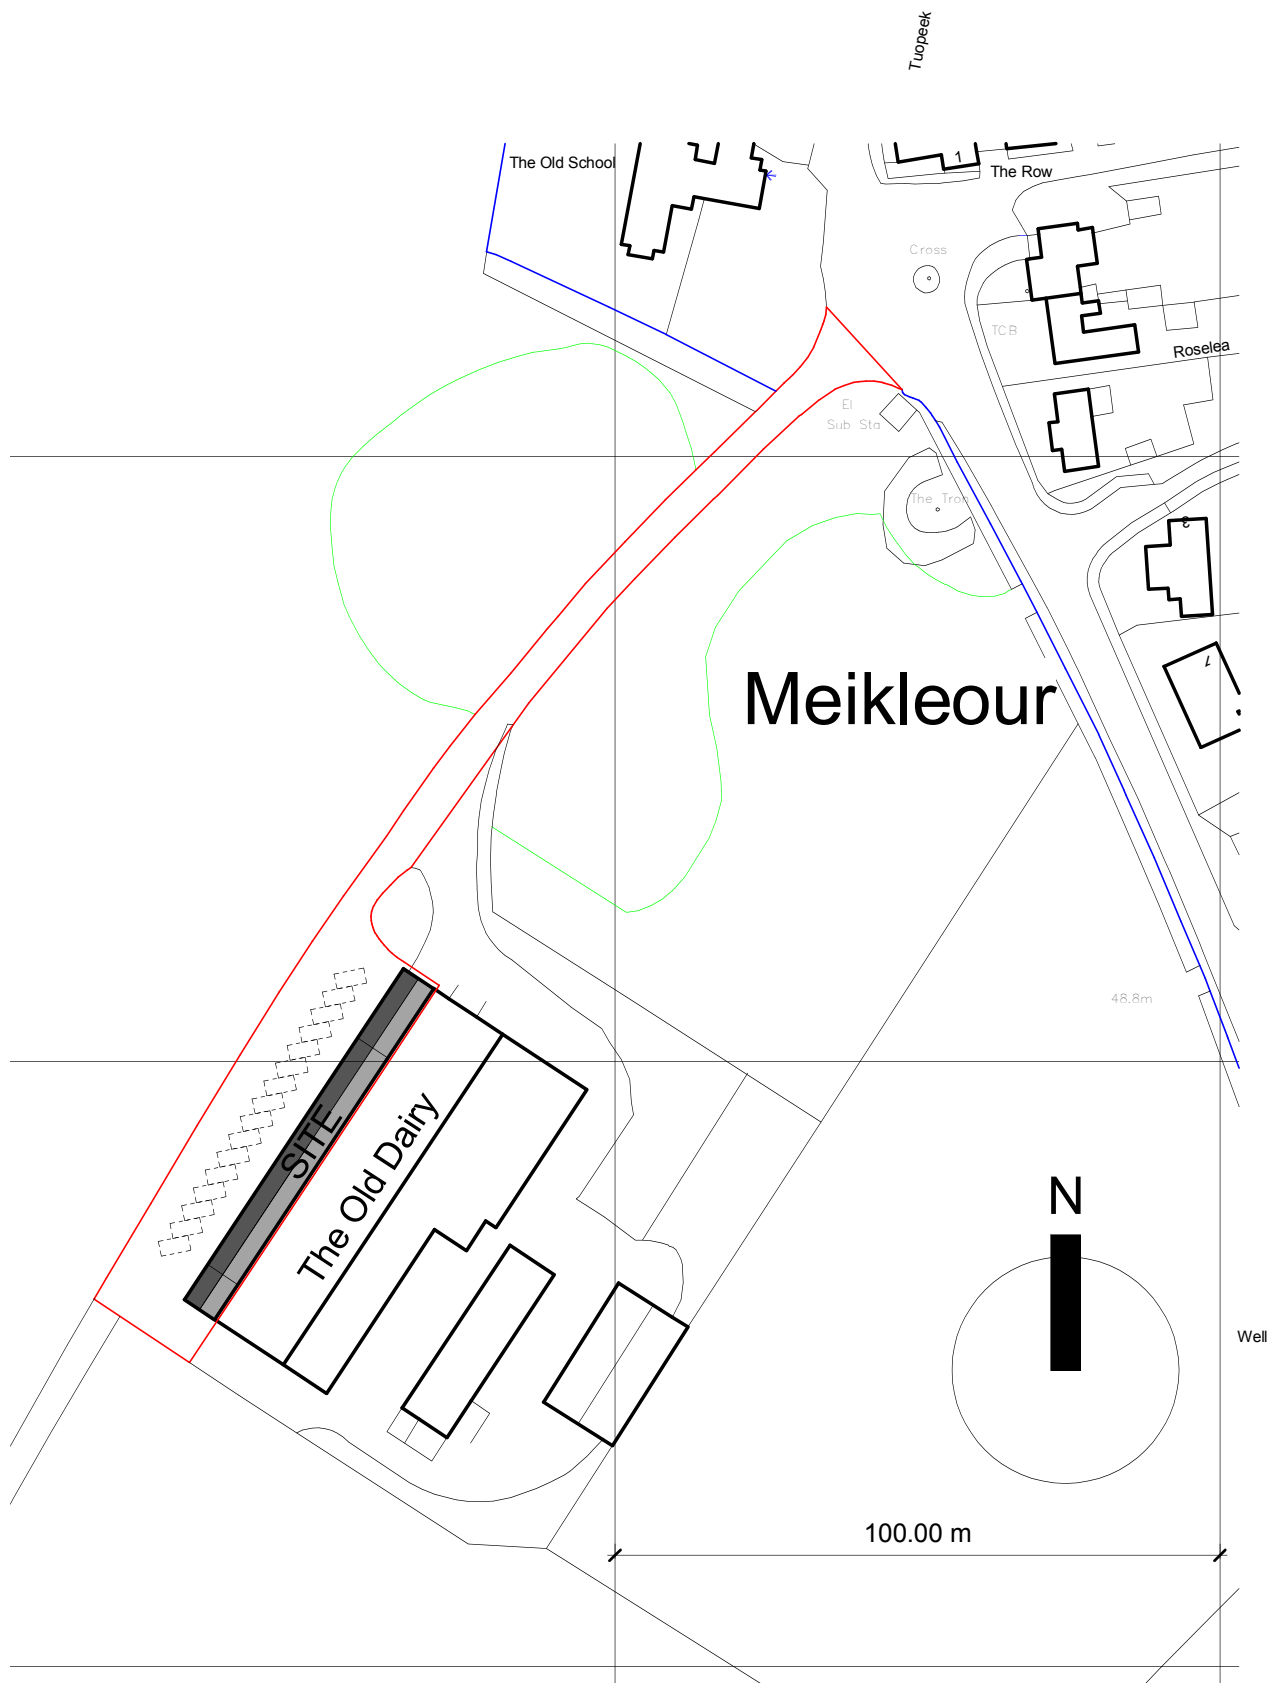

© Crown Copyright 2009. All rights reserved. Licence number 100020449

project

drawing

**Conversion of Dairy to 4 Units at
The Old Dairy, Meikleour Estate for
Mr Sam Mercer Nairne**

LOCATION PLAN

11.11.2009

date

1 : 1250

scale

GD

drawn

604

job number

01

drawing number

B

revision



roche & darge architects
32 Leslie Street, Blairgowrie, Perthshire, PH10 6AH. Tel: 01250 876460